



SIDE ELEVATION

SCALE: 1/8" = 1'-0"

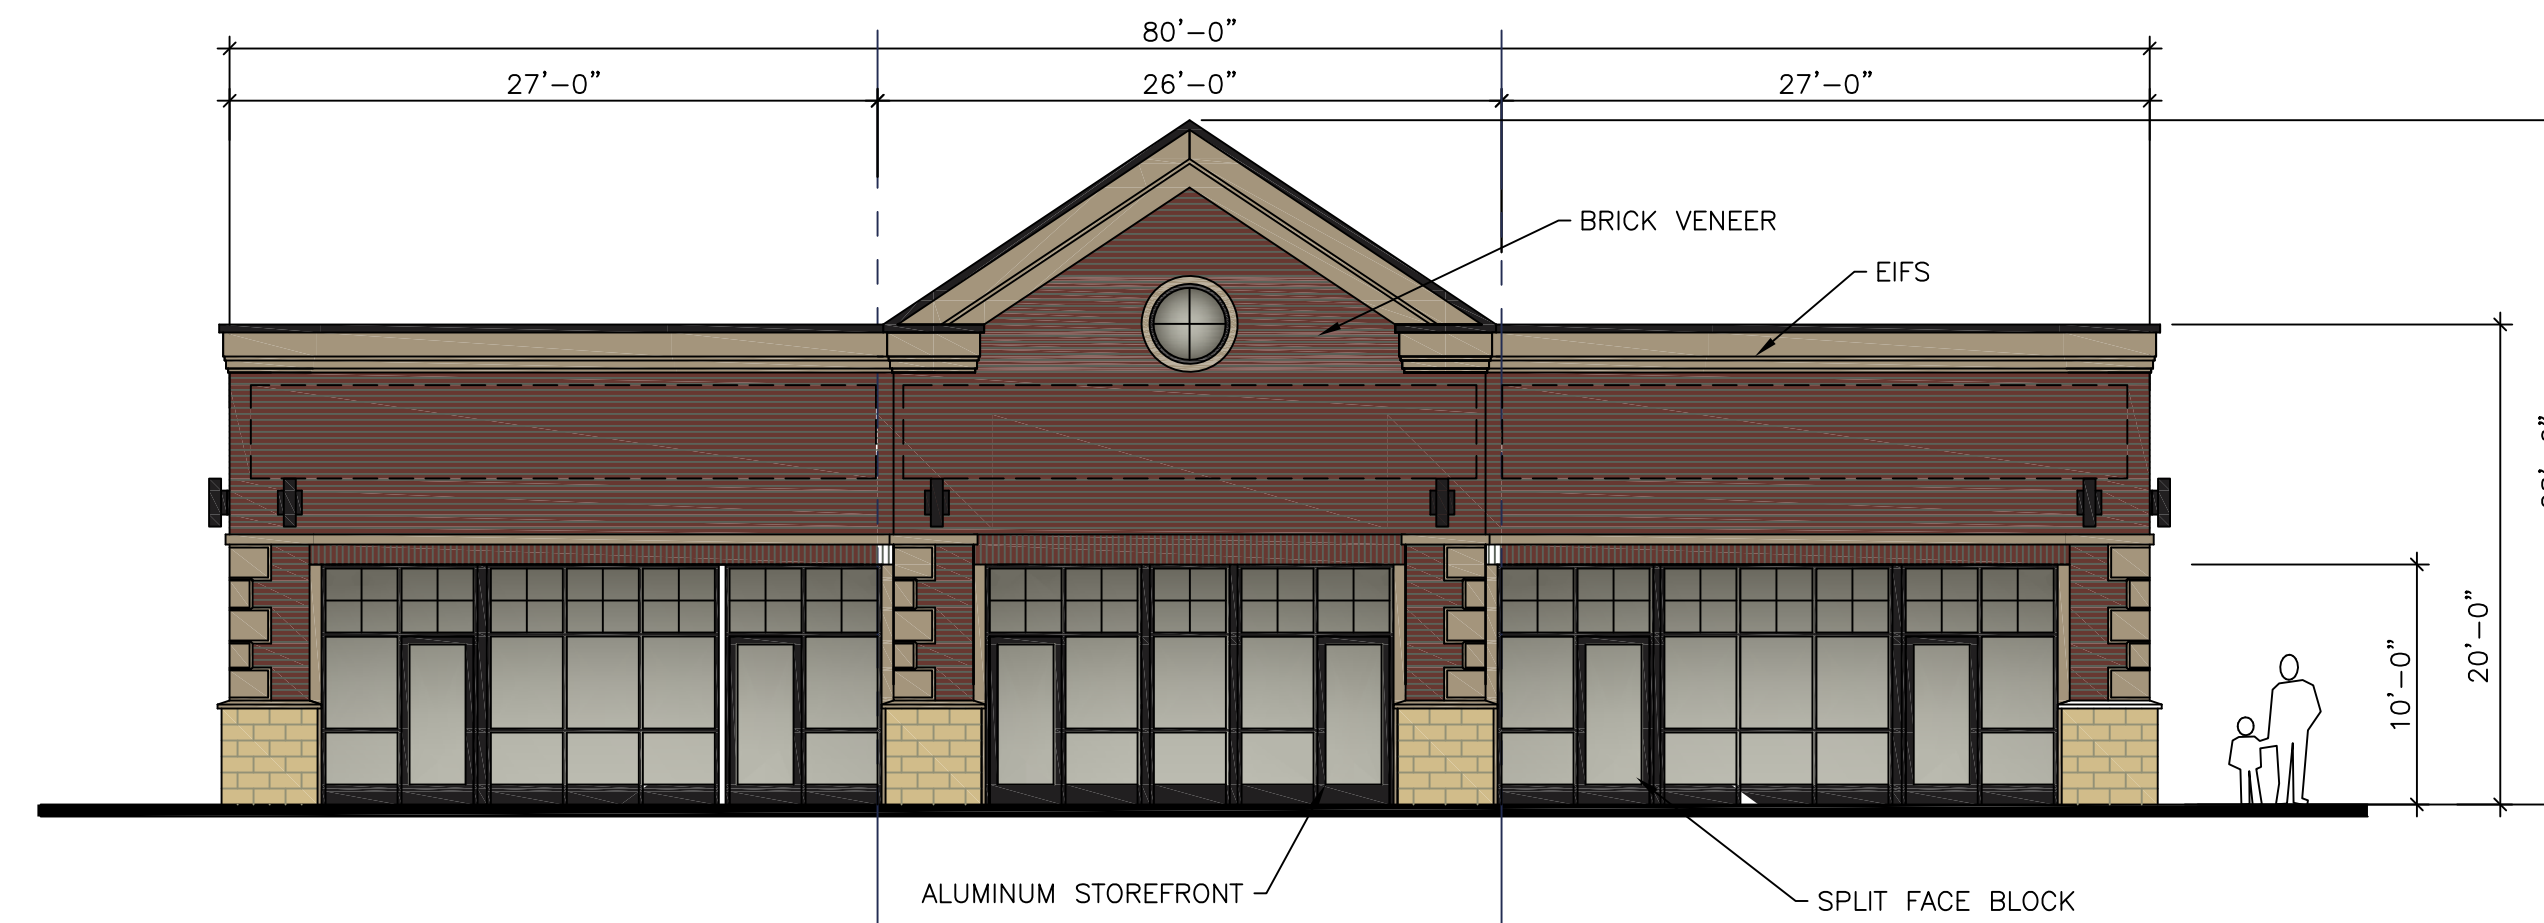


NORTH ELEVATION

SCALE: 1/8" = 1'-0"

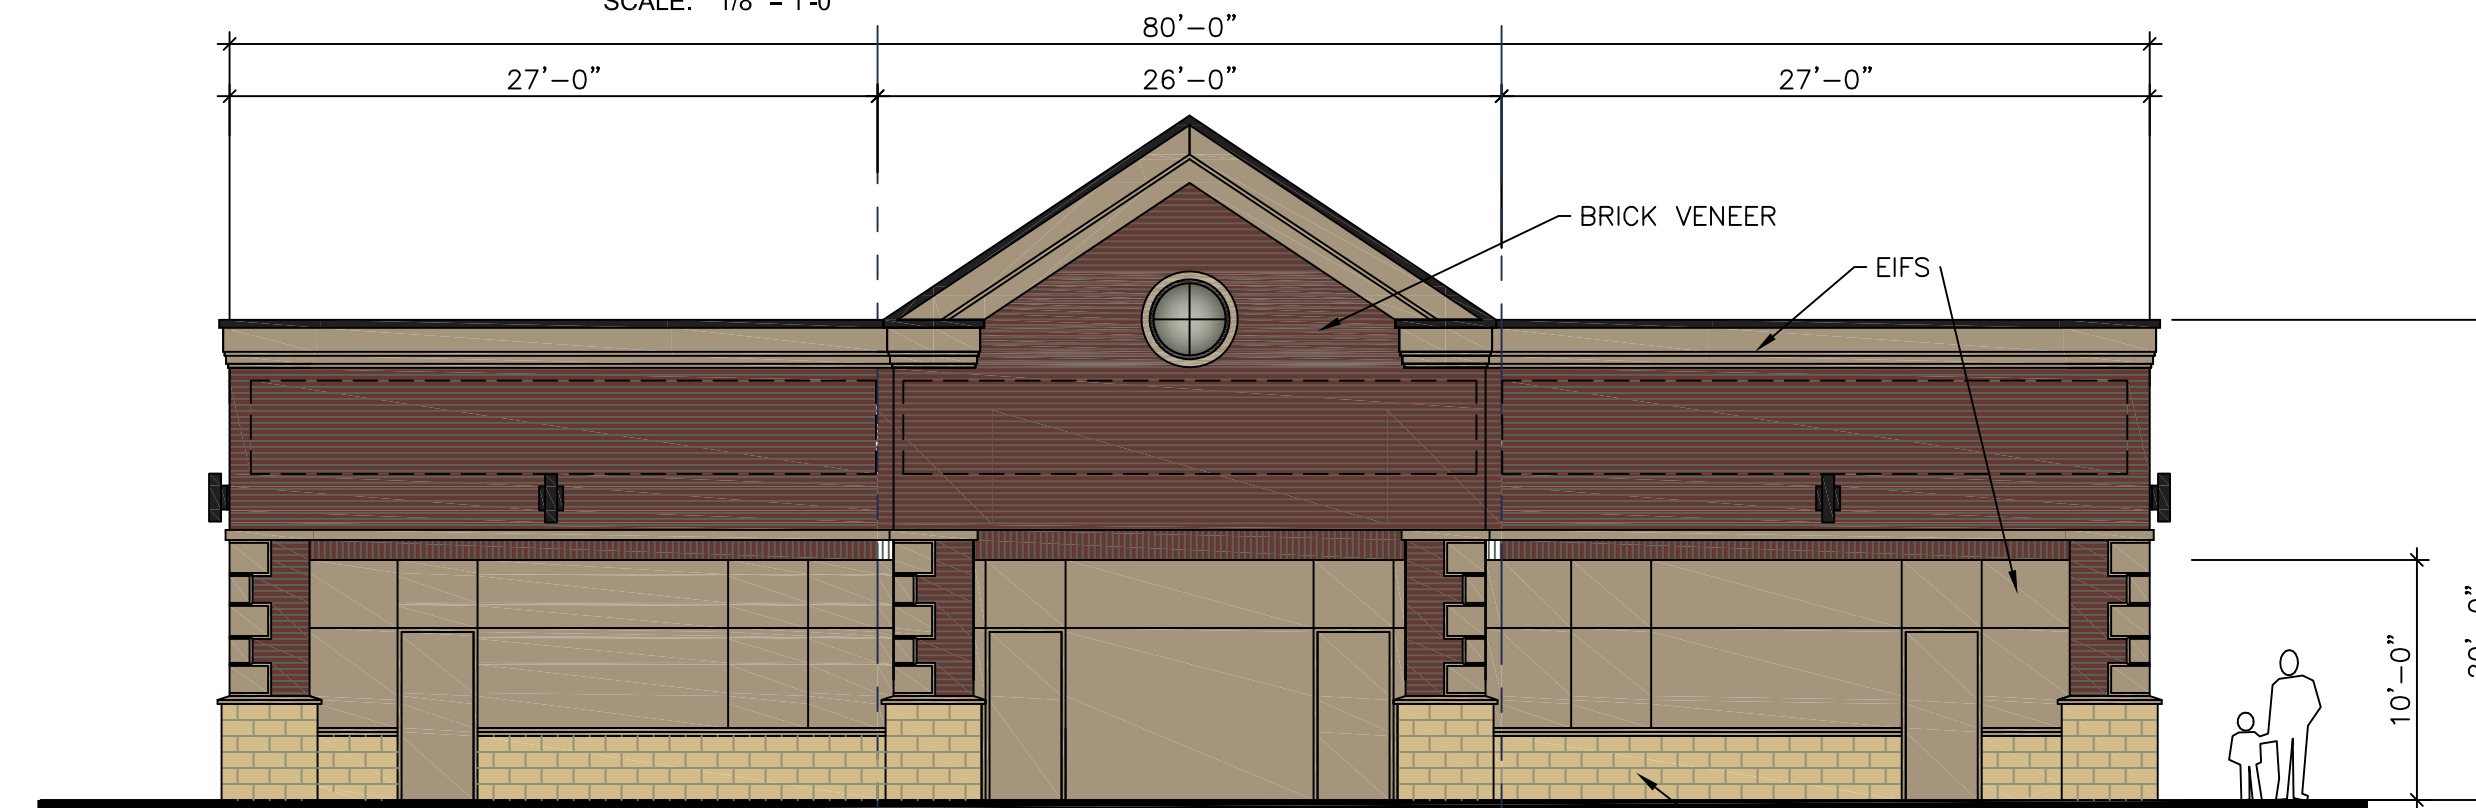

SOUTH ELEVATION

SCALE: 1/8" = 1'-0"

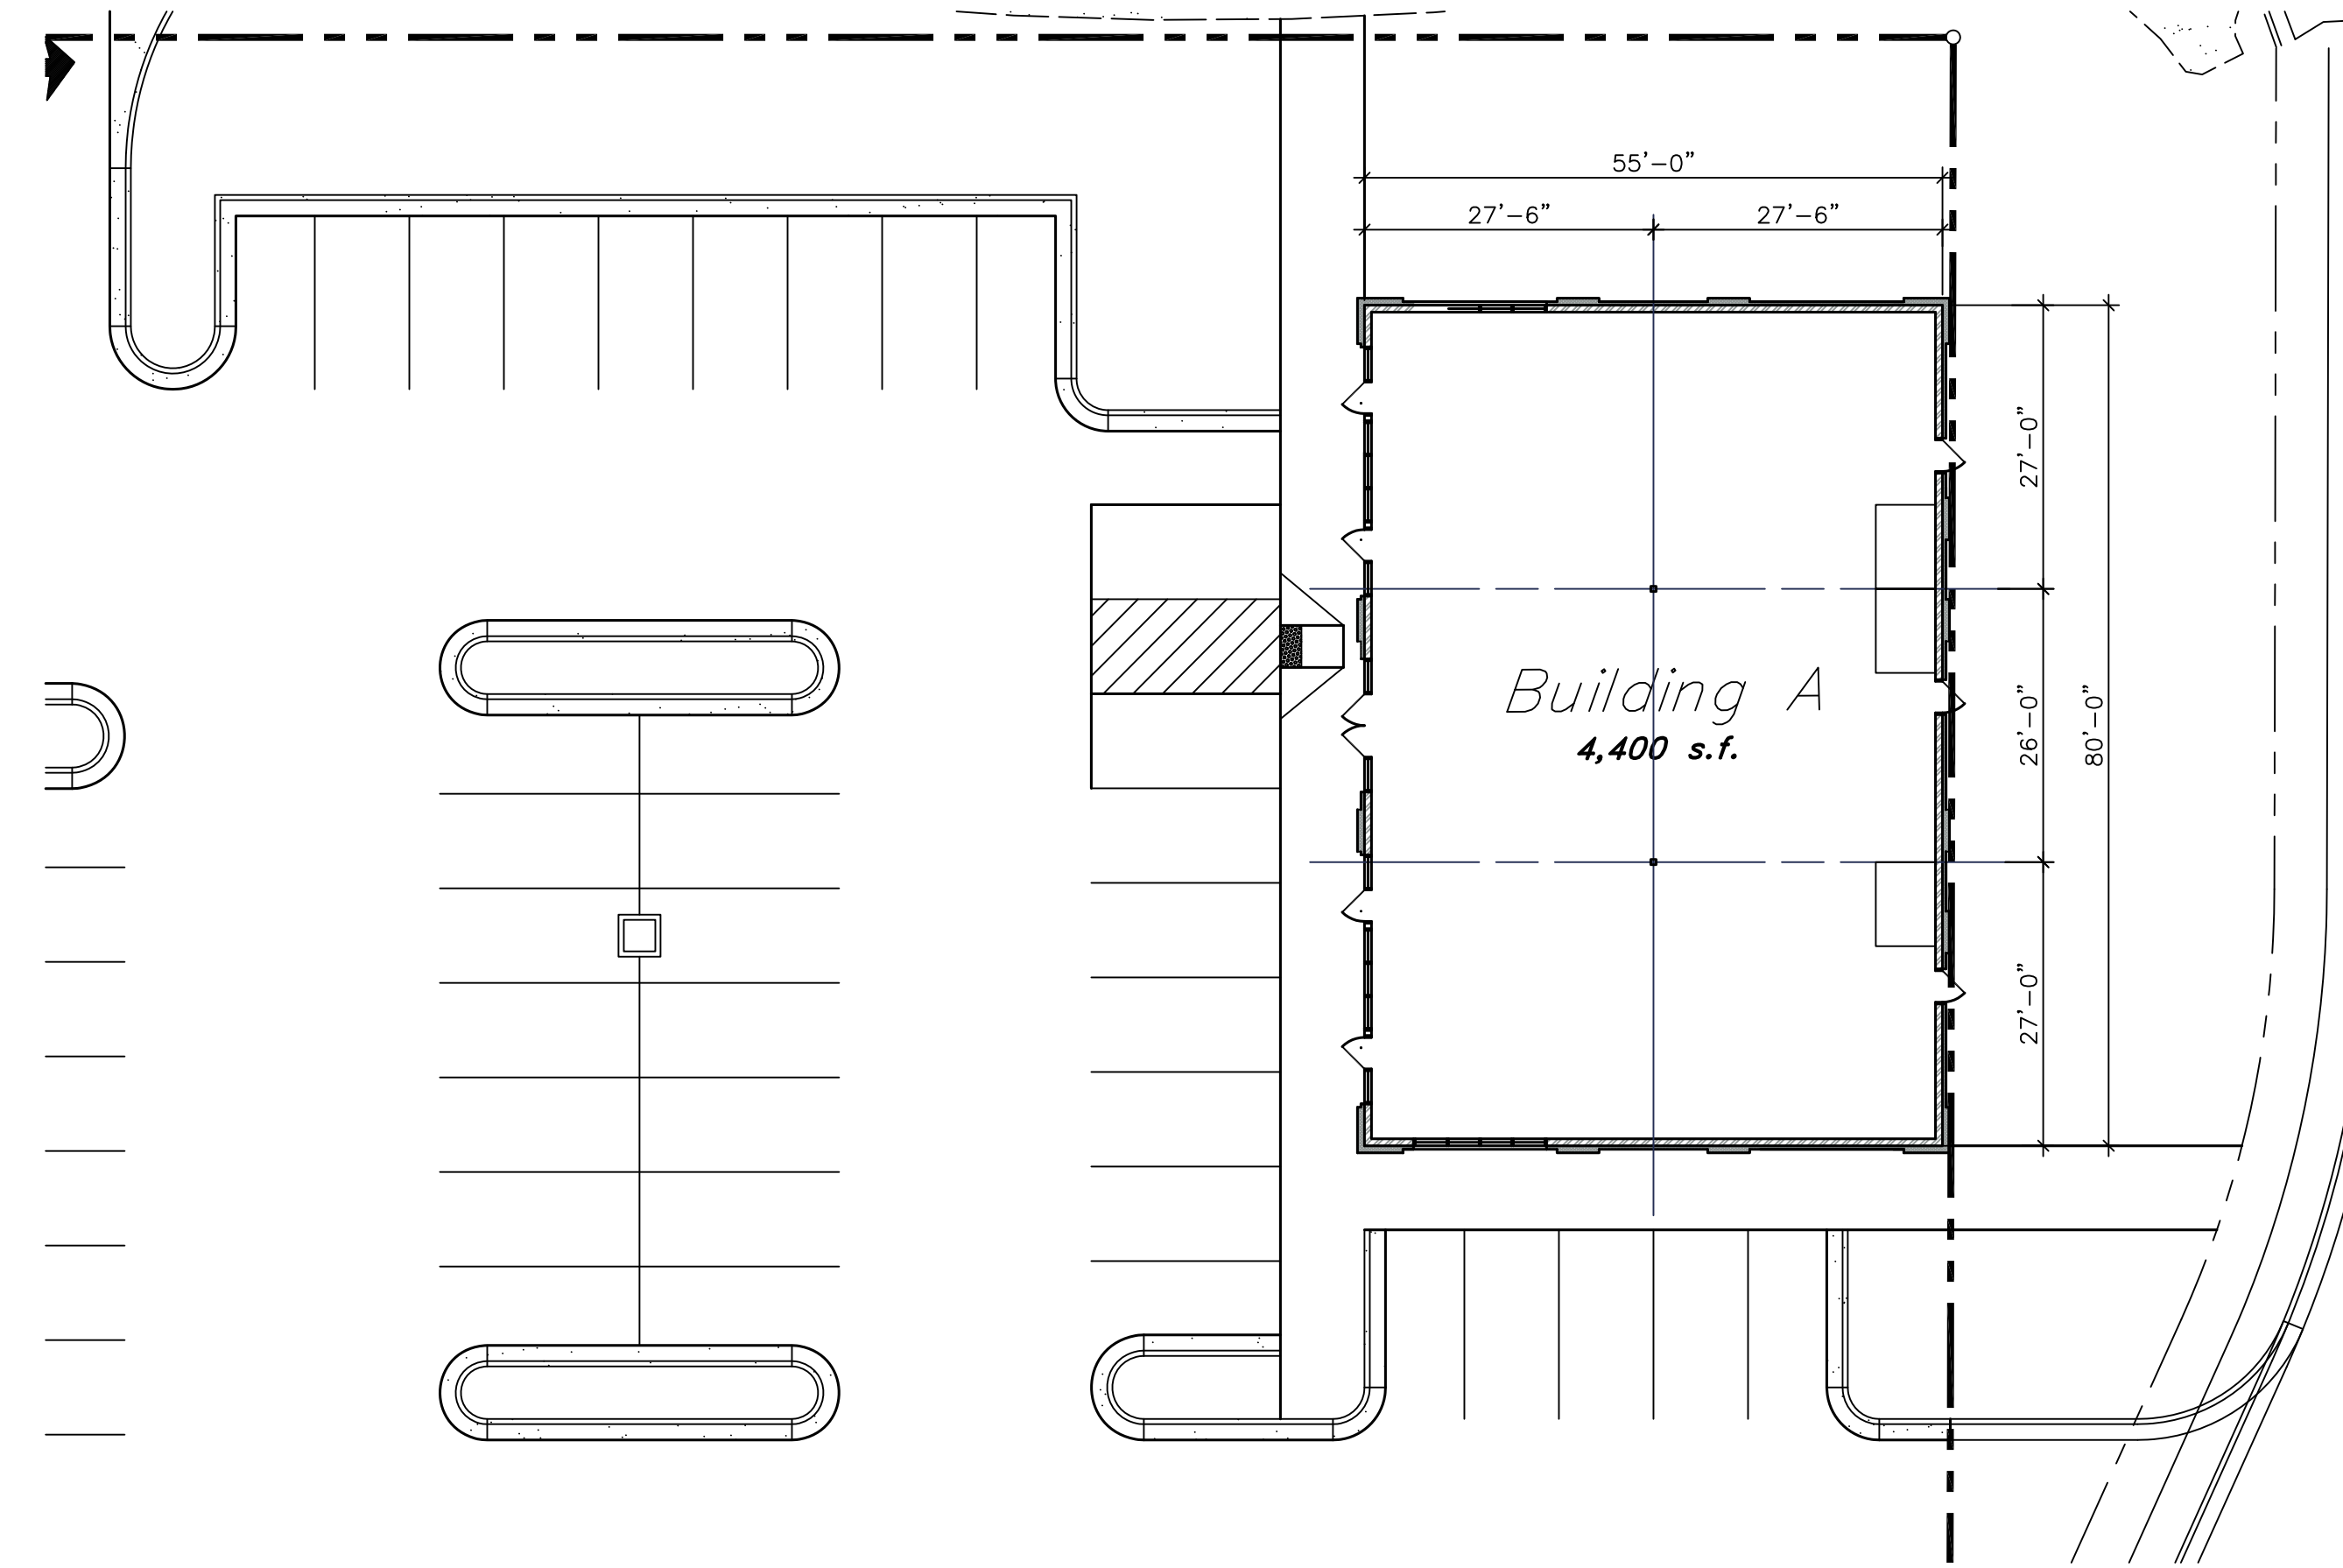

FLOOR PLAN

SCALE: 1/16" = 1'-0"



NORTH

ALL IDEAS, DESIGNS, ARRANGEMENTS, AND PLANS INDICATED OR REPRESENTED BY THIS DRAWING ARE OWNED BY AND THE PROPERTY OF VINCENT DESIGN GROUP, INC. AND WERE CREATED, EVOLVED, AND DEVELOPED WITH THIS SPECIFIED PROJECT. NONE OF THE IDEAS, DESIGNS, ARRANGEMENTS, OR PLANS SHALL BE USED BY OR DISCLOSED TO ANY PERSON, FIRM, OR CORPORATION FOR ANY PURPOSE WHATSOEVER WITHOUT WRITTEN CONSENT OF VINCENT DESIGN GROUP, INC. WARNINGS: REPRODUCTION HEREOF IS A CRIMINAL OFFENSE UNDER 18 U.S.C. SEC. 506 UNAUTHORIZED DISCLOSURE MAY CONSTITUTE TRADE SECRET, MISAPPROPRIATION, IN VIOLATION OF I.C. 24-2-31, ET. SEC. AND OTHER LAWS.

VDC VINCENT DESIGN GROUP, INC.
ARCHITECTS AND PLANNERS

401 EAST 1700 SOUTH, SALT LAKE CITY, UTAH - (801)-484-2046

PROPOSED NEW RETAIL BUILDING FOR:

AMSOURCE DEVELOPEMENT
CEDAR HILLS

4800 WEST CEDAR HILLS BLVD
CEDAR HILLS, UTAH

PROPOSED FLOOR PLAN AND ELEVATIONS - SPLIT FACED CMU

ARCH. PROJECT NO: XX-XXX
DATE: 3/31/14
DRAWN BY: BRENT
CHECKED BY:
DESIGNED BY:
© COPYRIGHT VDC ARCHITECTS

DATE	REVISION

SHEET TITLE

A-1.00

ARCHITECTURAL 1 of 1